
 
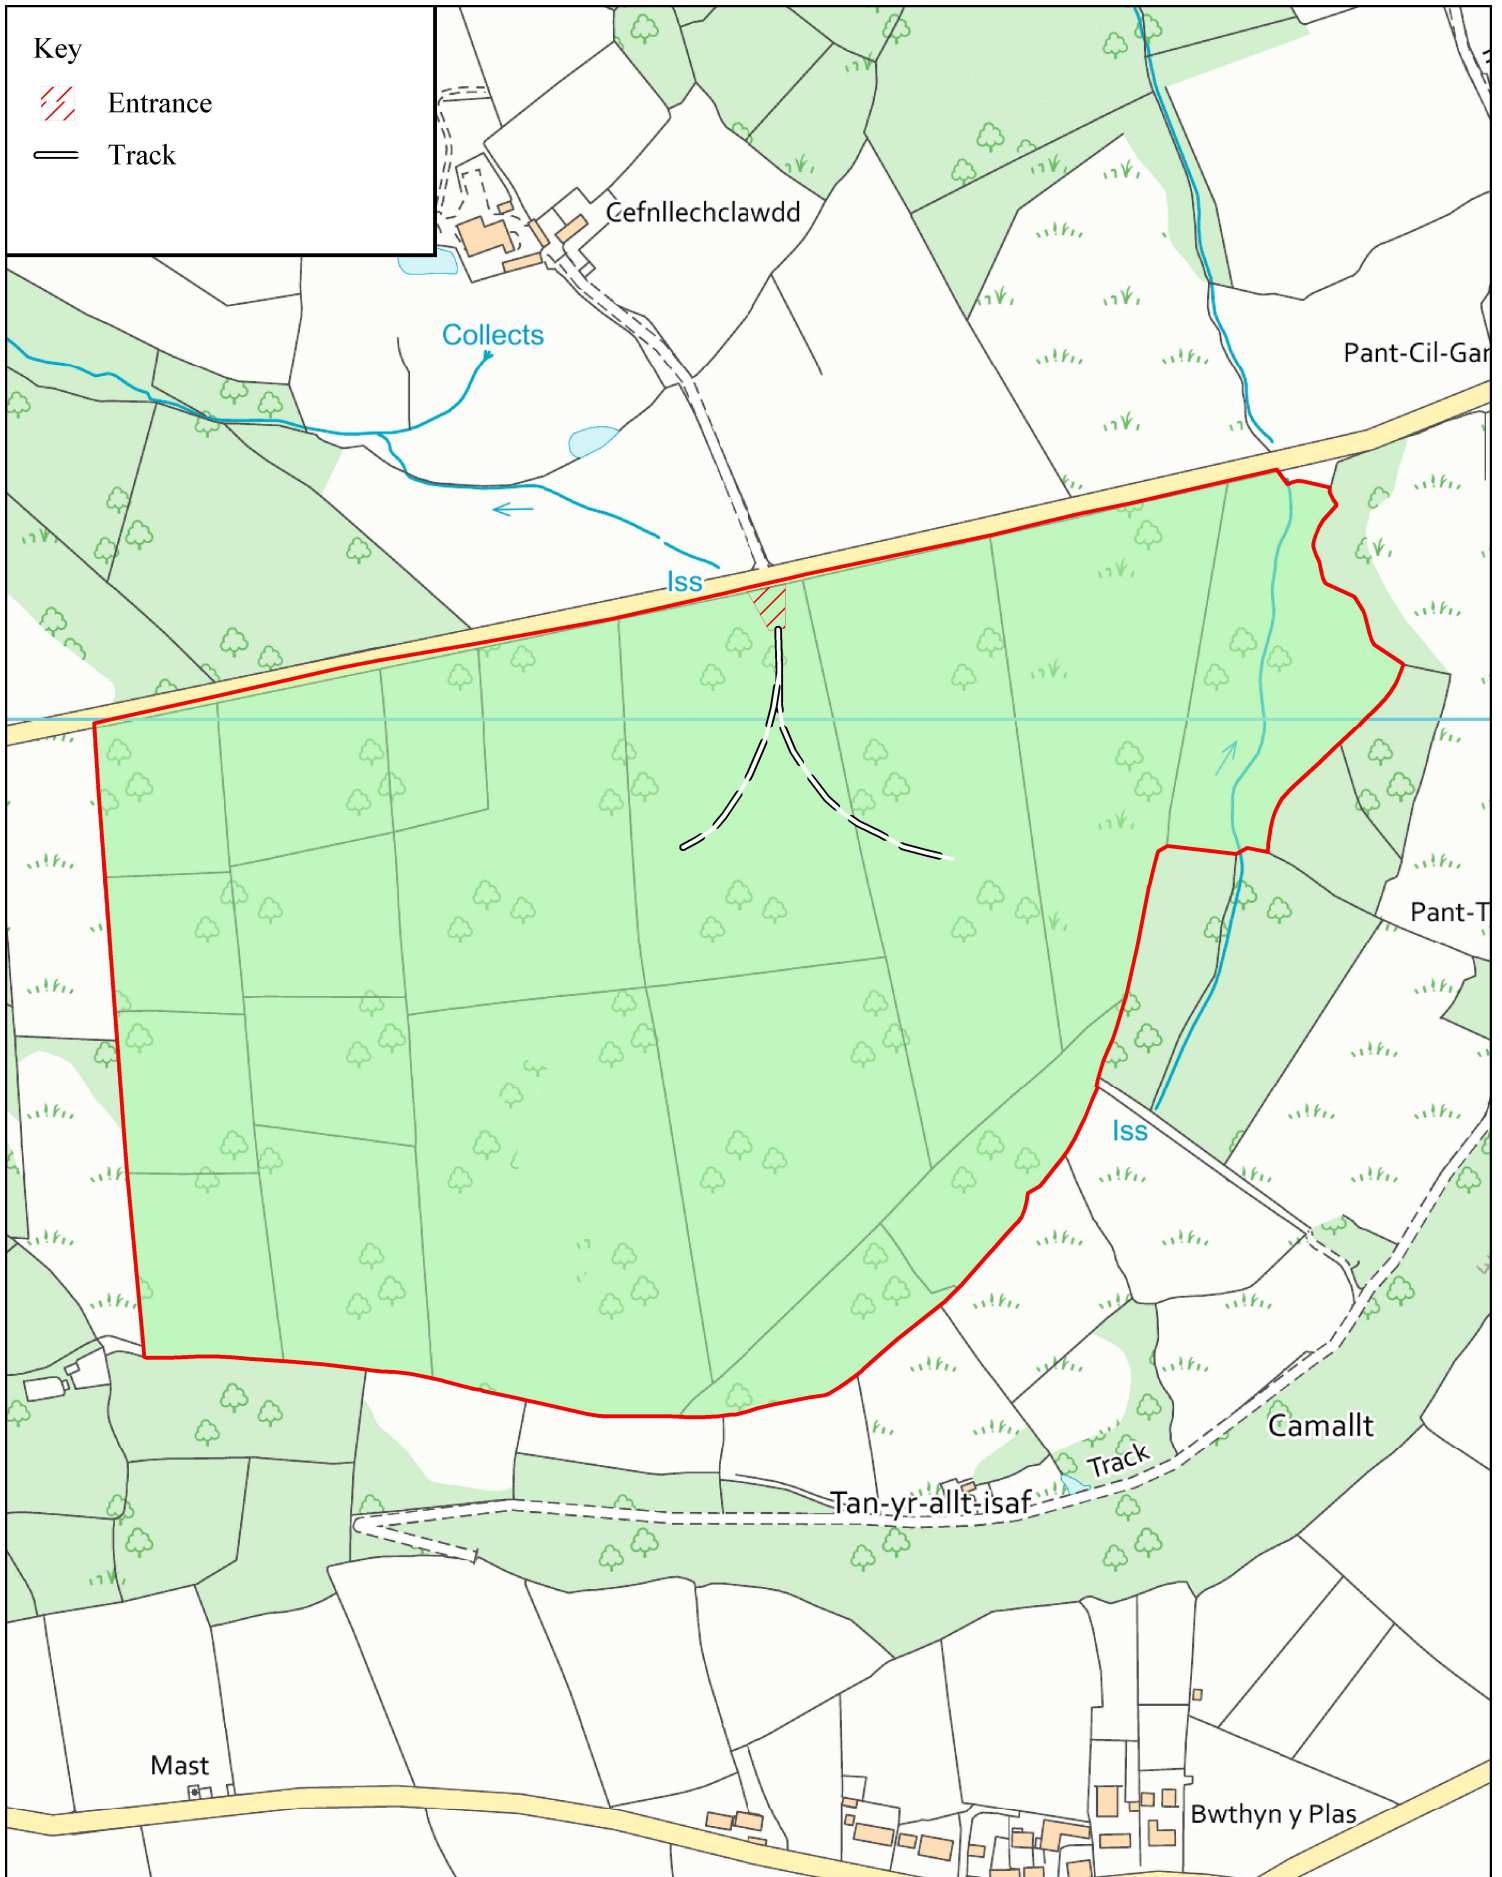


Key

-  Entrance
-  Track



# Allt y Waun

Location SN 366 388  
Scale 1:4,500 @ A4  
Drawing No. V15787-01  
Date 20.09.21



Tustins, Unit 2, Park Farm, Akeman Street, Kirtlington, OX5 3JQ  
Tel: 01869 254938 www.tustins.co.uk

Based on Ordnance Survey 1:2,500  
mapping with the permission of  
the Controller of HMSO  
©Crown Copyright  
Licence No. VA 10003416